


PARKING LOT

EXISTING TENNIS COURTS

AREA OF NEW CONSTRUCTION

OVERALL SITE VIEW

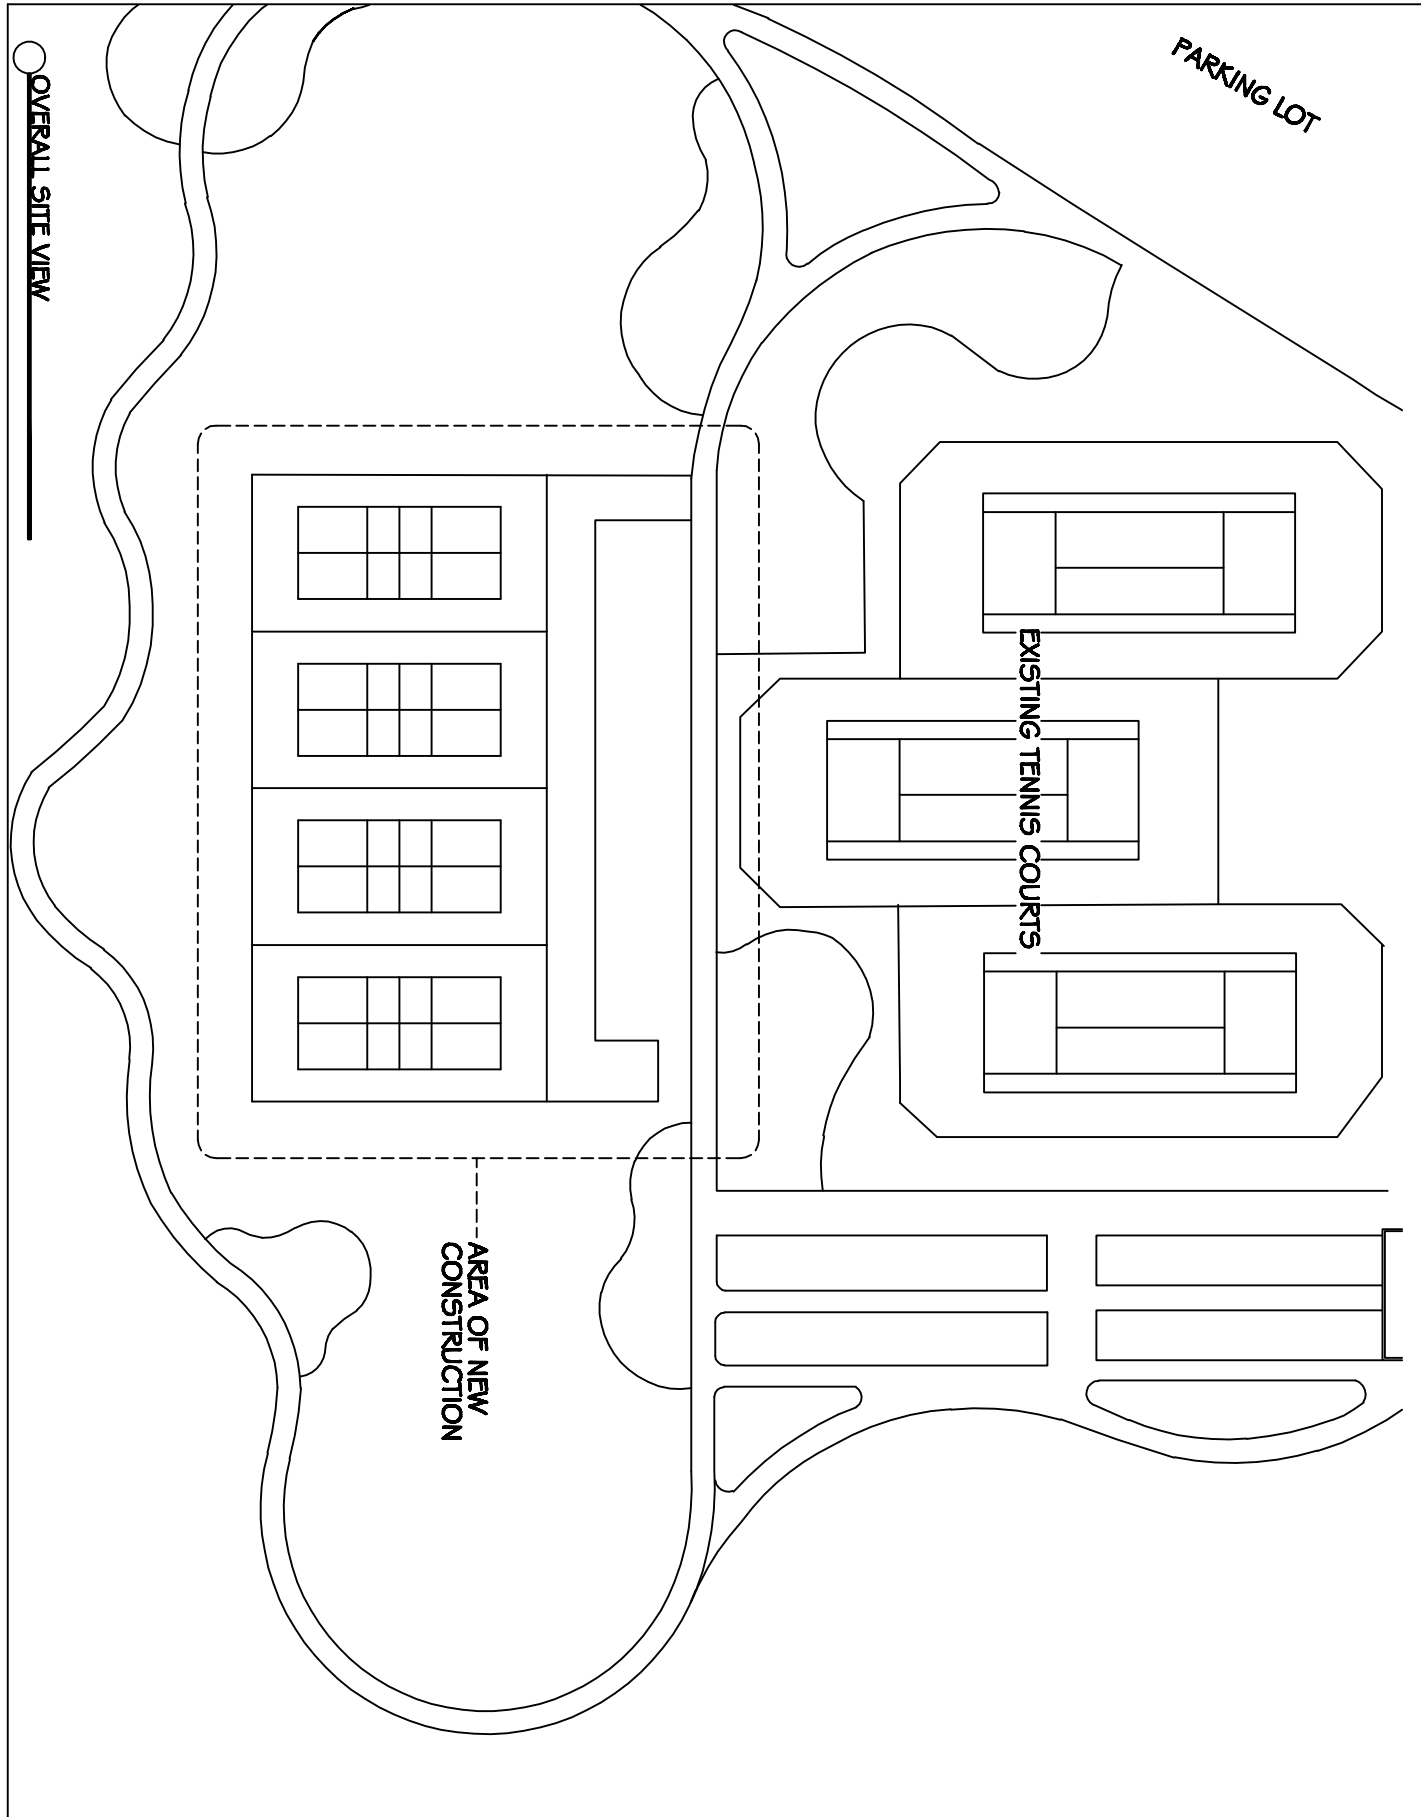

PROJECT:
BUILDER:
PROJECT MANAGER:

SHT: 1 OF: 2
DRAWN BY: LAG
